



FLOOR PLAN

1/8" = 1'-0"

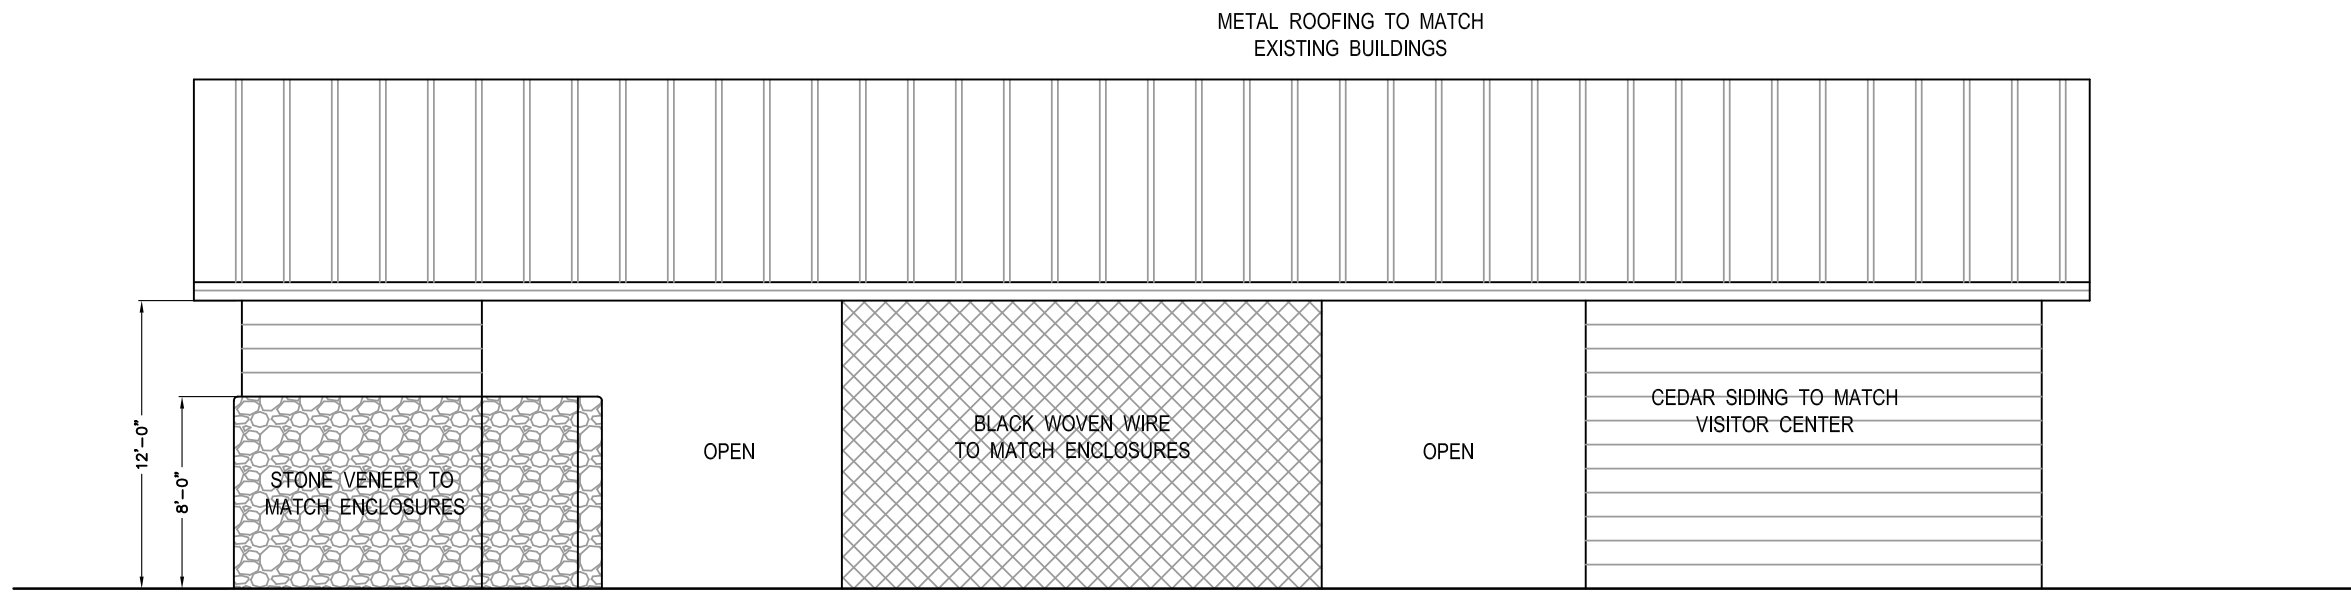


WEST ELEVATION

1/8" = 1'-0"

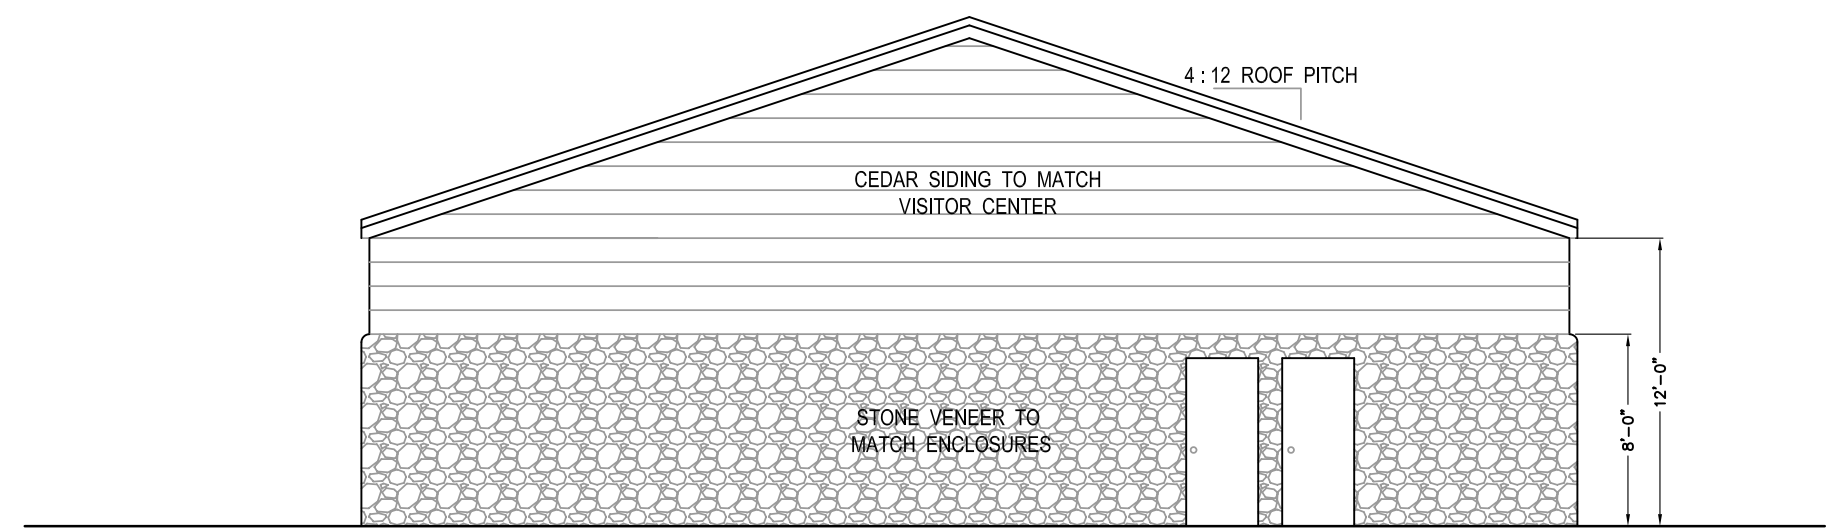


SOUTH ELEVATION

1/8" = 1'-0"

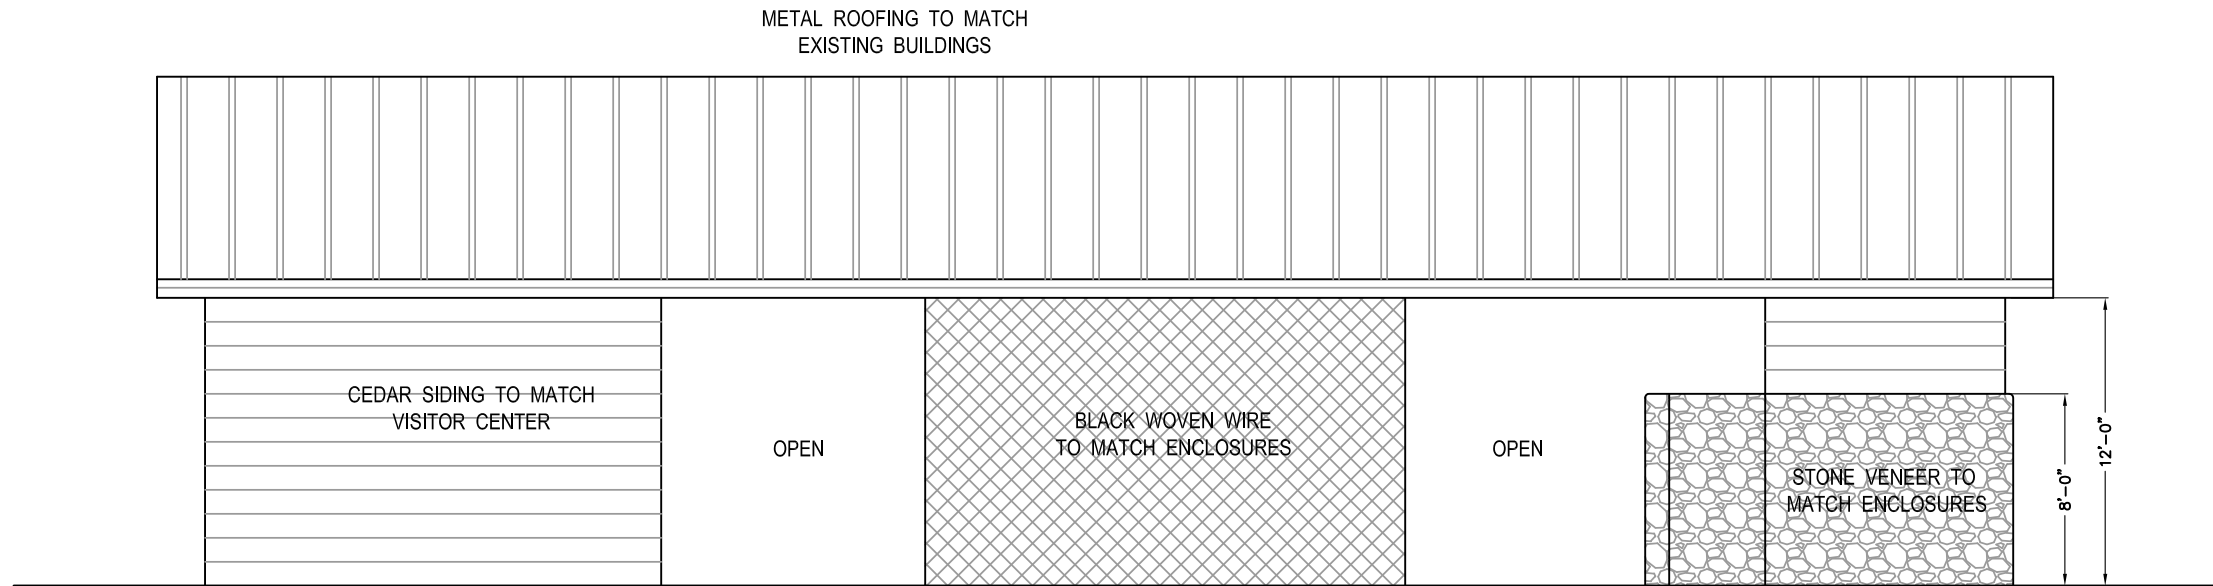

EAST ELEVATION

1/8" = 1'-0"

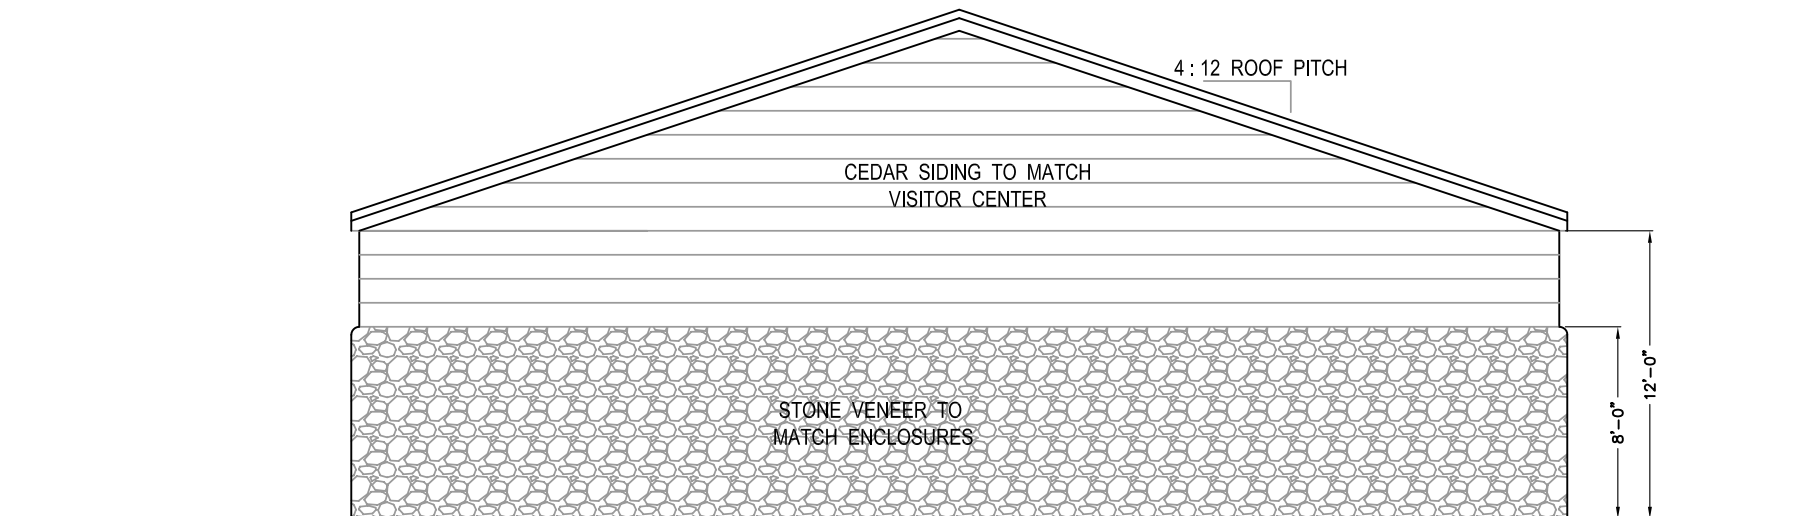

NORTH ELEVATION

1/8" = 1'-0"

MARTIN CONSULTING

ARCHITECTURE - MASTER PLANNING
 903-520-2656 gary@martin-consulting.net
 415 W. Hubbard St, Lindale, Texas 75771

SNACK BAR
 TIGER CREEK WILDLIFE REFUGE
 TYLER, TEXAS

9/24/13

A-3.0